



ENGINEER'S SEAL & SIGNATURE





SITE DETAILS

D.C. PARKS AND RECREATION
EROSION CONTROL AND SITE
IMPROVEMENTS AT KALORAMA PARK

Date	Revisions
8/09	△
11/09	△

Drawn By: C.N.
Designed By: H.D.
Checked By: F.M.
Date: NOVEMBER 21, 2008

Scale:
Sheet No.:
5 of 17

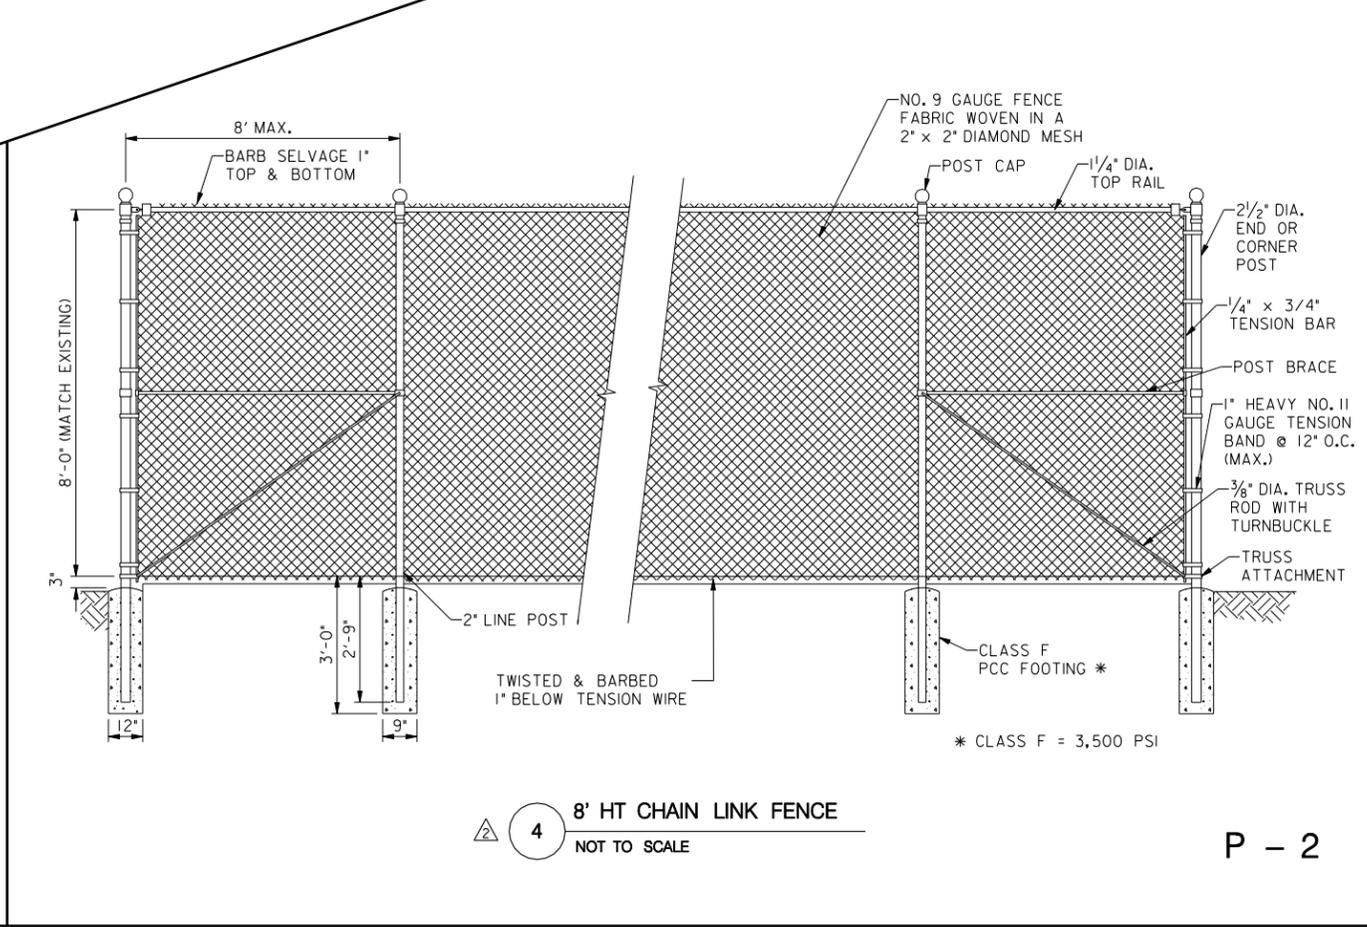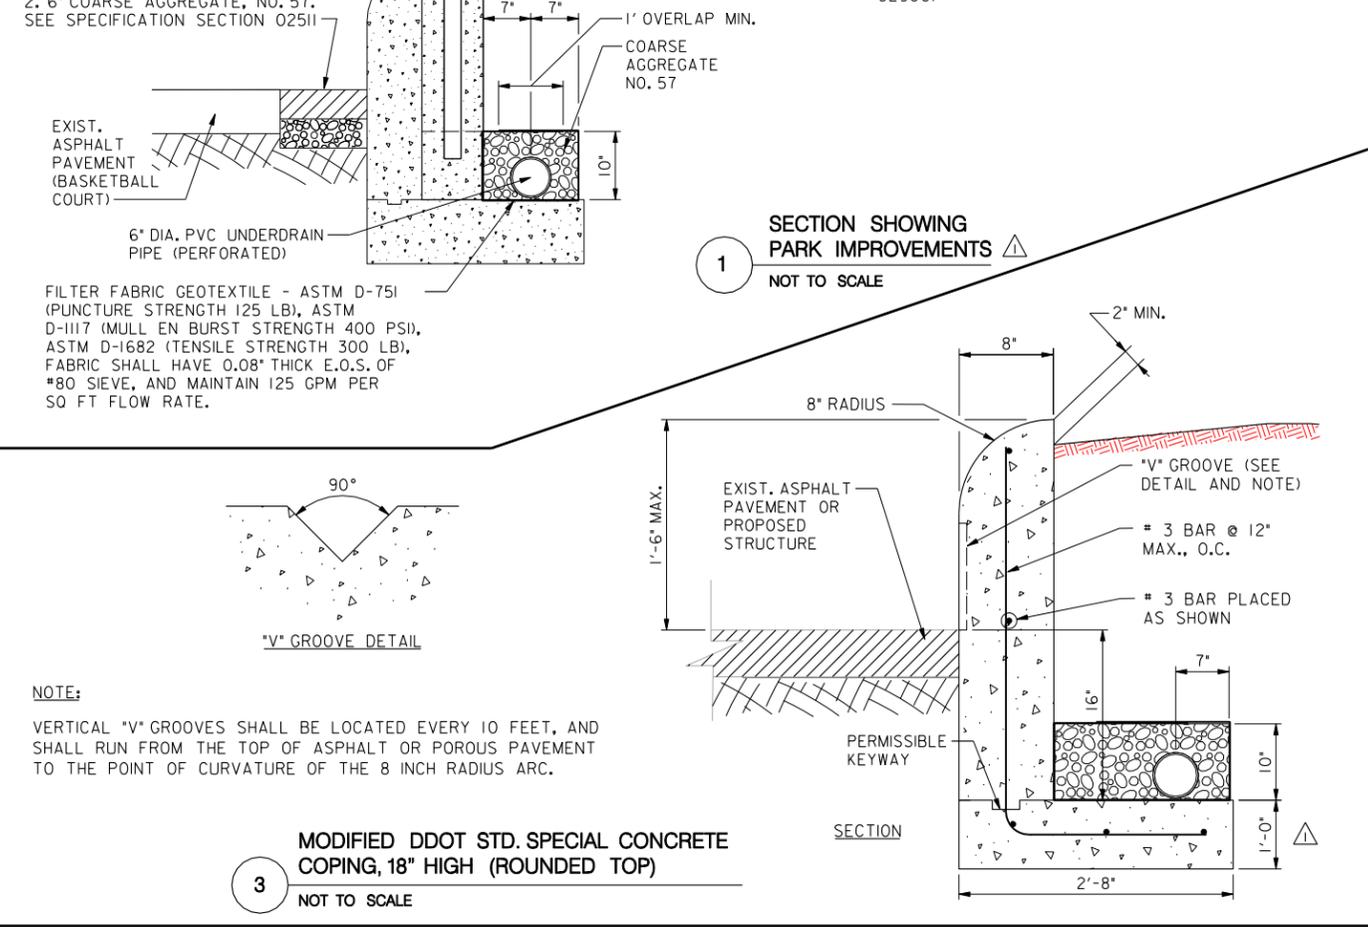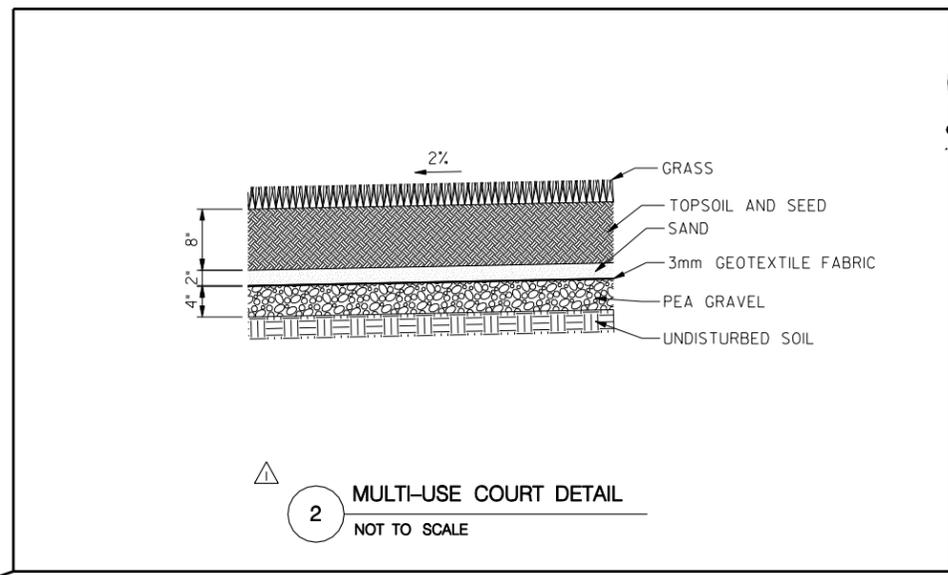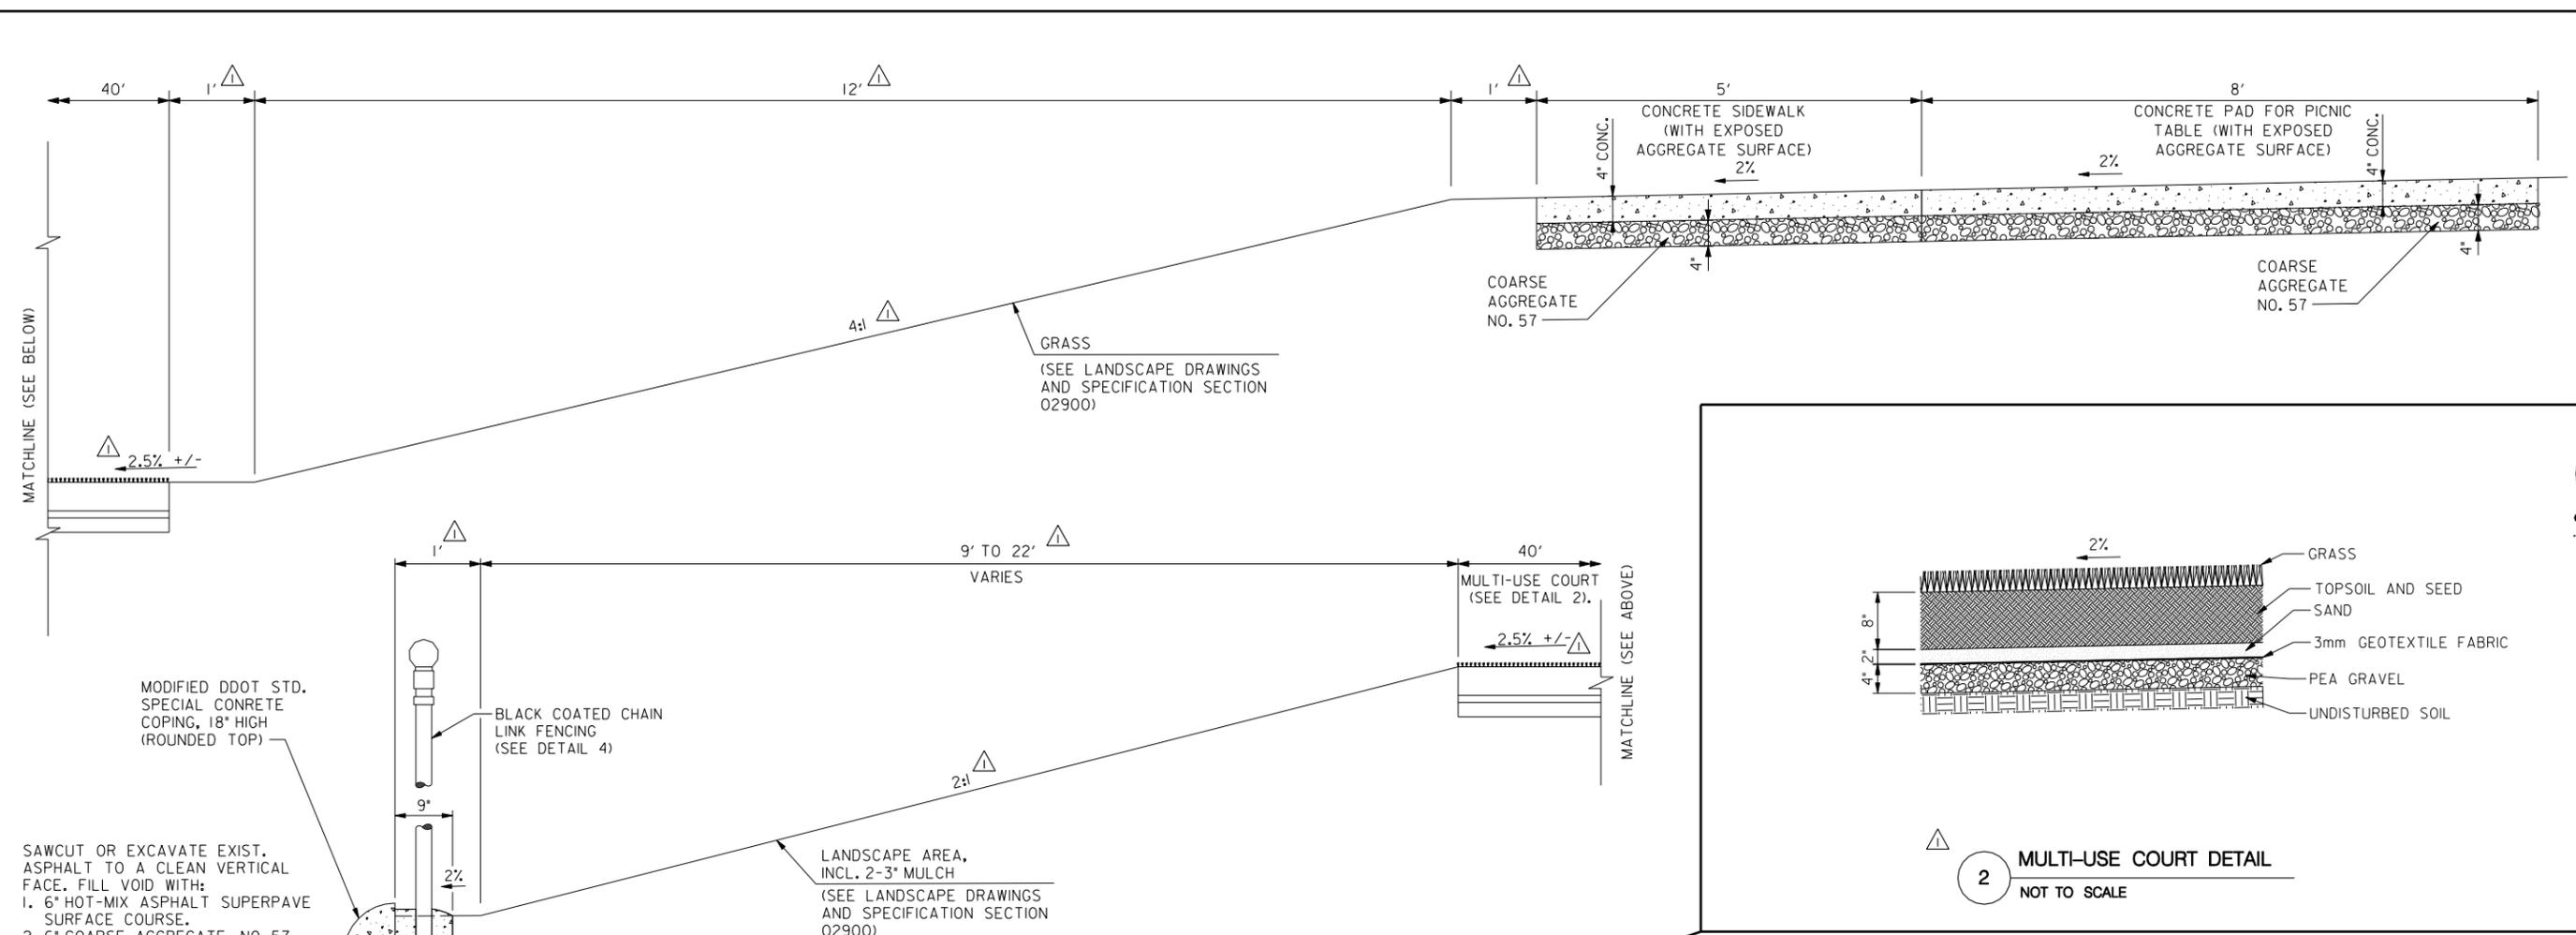

I:\674303\60 Kalorama park\dgn\VP-02 Site Details.dgn
 Friday, November 06, 2009 AT 04:54 PM