


PRODUCED BY AN AUTODESK EDUCATIONAL PRODUCT

CHANNING STREET, NE

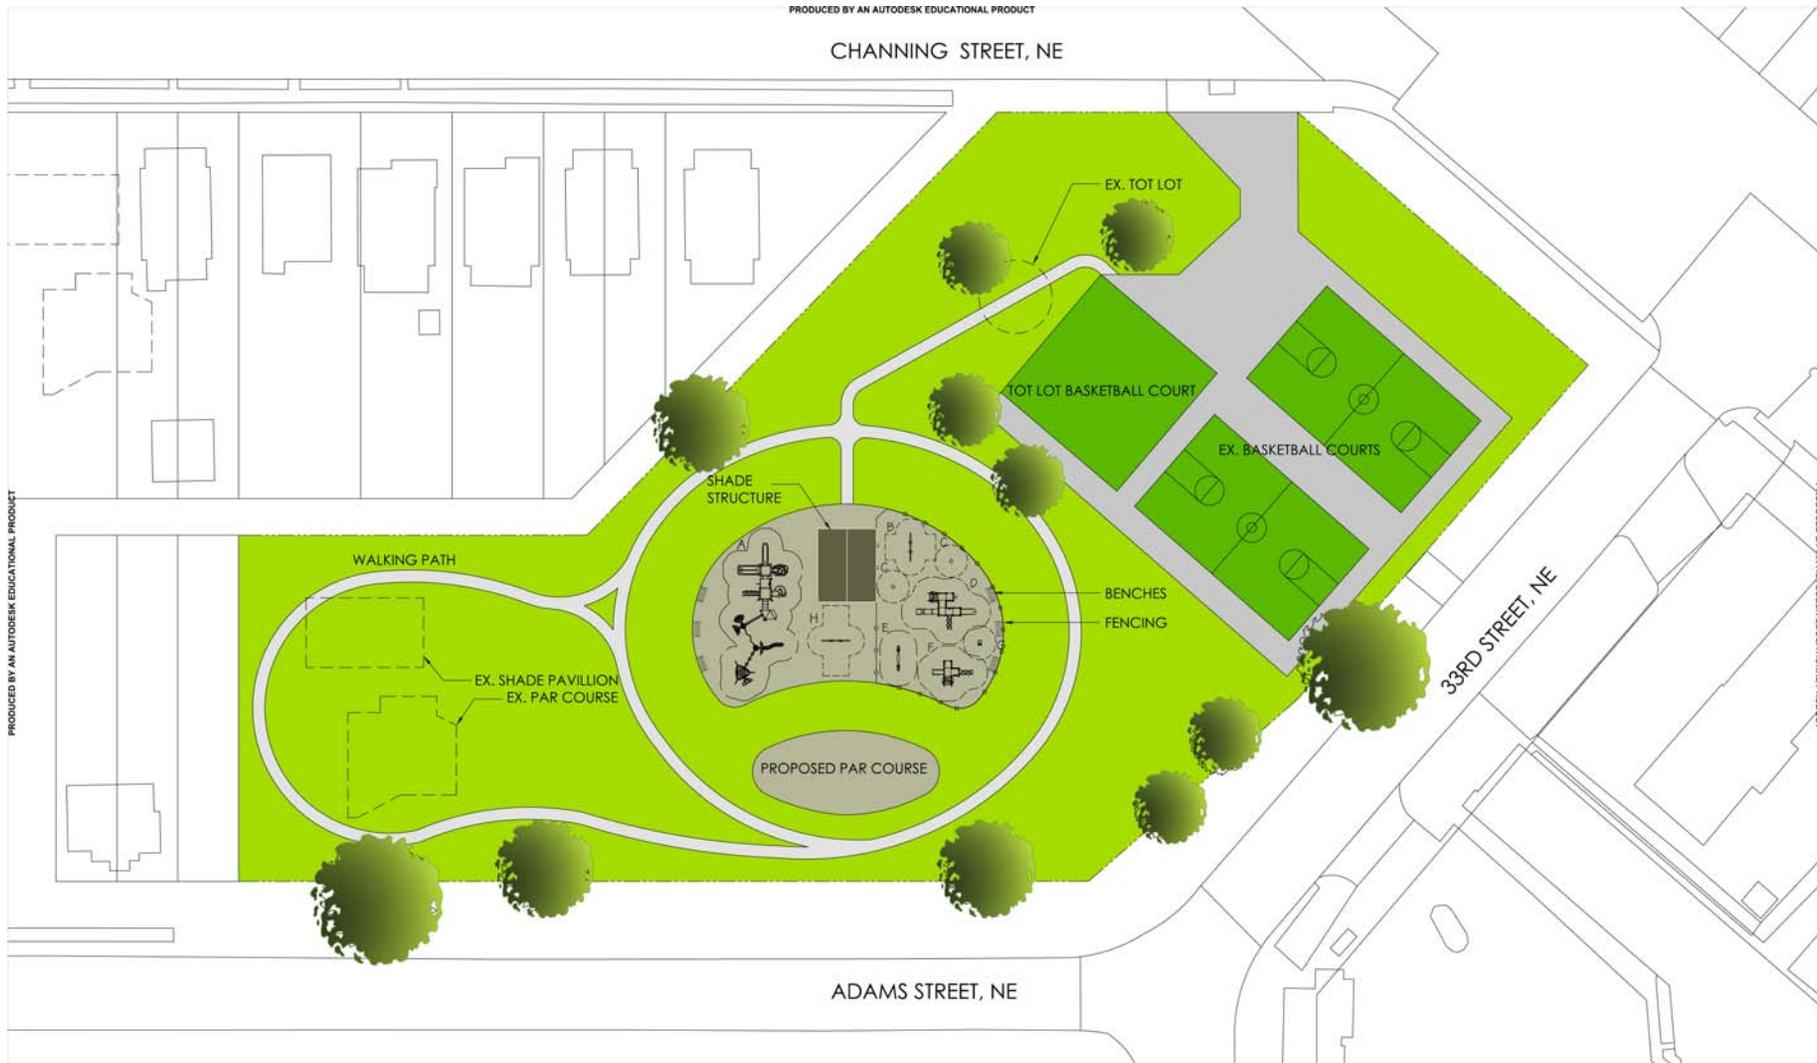

PRODUCED BY AN AUTODESK EDUCATIONAL PRODUCT

PRODUCED BY AN AUTODESK EDUCATIONAL PRODUCT

ADAMS STREET, NE

33RD STREET, NE



DISTRICT OF COLUMBIA
DEPARTMENT OF PARKS AND RECREATION

Office of Planning & Capital Projects
Main Office: 3149 16th Street, N.W.
Washington, D.C. 20010
202-673-7647
www.dpr.dc.gov



SCALE: 1"=20'



DAKOTA PLAYGROUND CONCEPTUAL DESIGN

PRODUCED BY AN AUTODESK EDUCATIONAL PRODUCT

CONCEPTUAL DESIGN
OFFICE OF PLANNING AND CAPITAL PROJECTS
PREPARED BY DPR
FEBRUARY, 2011