

1. REMOVE EXISTING GATE
2. NEW GATE LOCATION
3. TRASH RECEPTACLE TYP. X/30X
4. WATER FOUNTAIN X/30X
5. HALF CIRCLE BENCH TYP. X/30X
6. BENCH TYP. X/30X
7. RELOCATED LIGHT
8. POURED IN PLACE BENCH TYP. X/30X
9. BOULDER TYP. X/30X
10. GARDEN BRIDGE X/30X
11. AMPHITHEATER X/30X
12. GATE X/30X
13. FENCE X/30X
14. TRASH ENCLOSURE
15. FENCE X/20X
16. TRIKE STORAGE
17. BIRD HOUSE
18. STORAGE LOCKER
19. CHALK BOARD
20. HAND RAIL X/30X
21. THERMOMETER
22. RAIN GUAGE
23. ARCHES BICYCLE RACK
24. DRY CREEK BED
25. HALF-COURT BASKETBALL HOOP (TYP)
26. INTERPRETIVE PANEL
27. CONCRETE CURB AT RAMP X/30X
28. CONCRETE CURB AT PLAY SURFACE X/30X

This area will be excavated to bring water lines from the recreation center to the water fountains.


Temporary construction fencing will be placed below the line of the track so that the track can remain open during construction.

Construction Entrance

Staging area (dumpster, portable toilet, etc.)

PHASE 2

PHASE 1

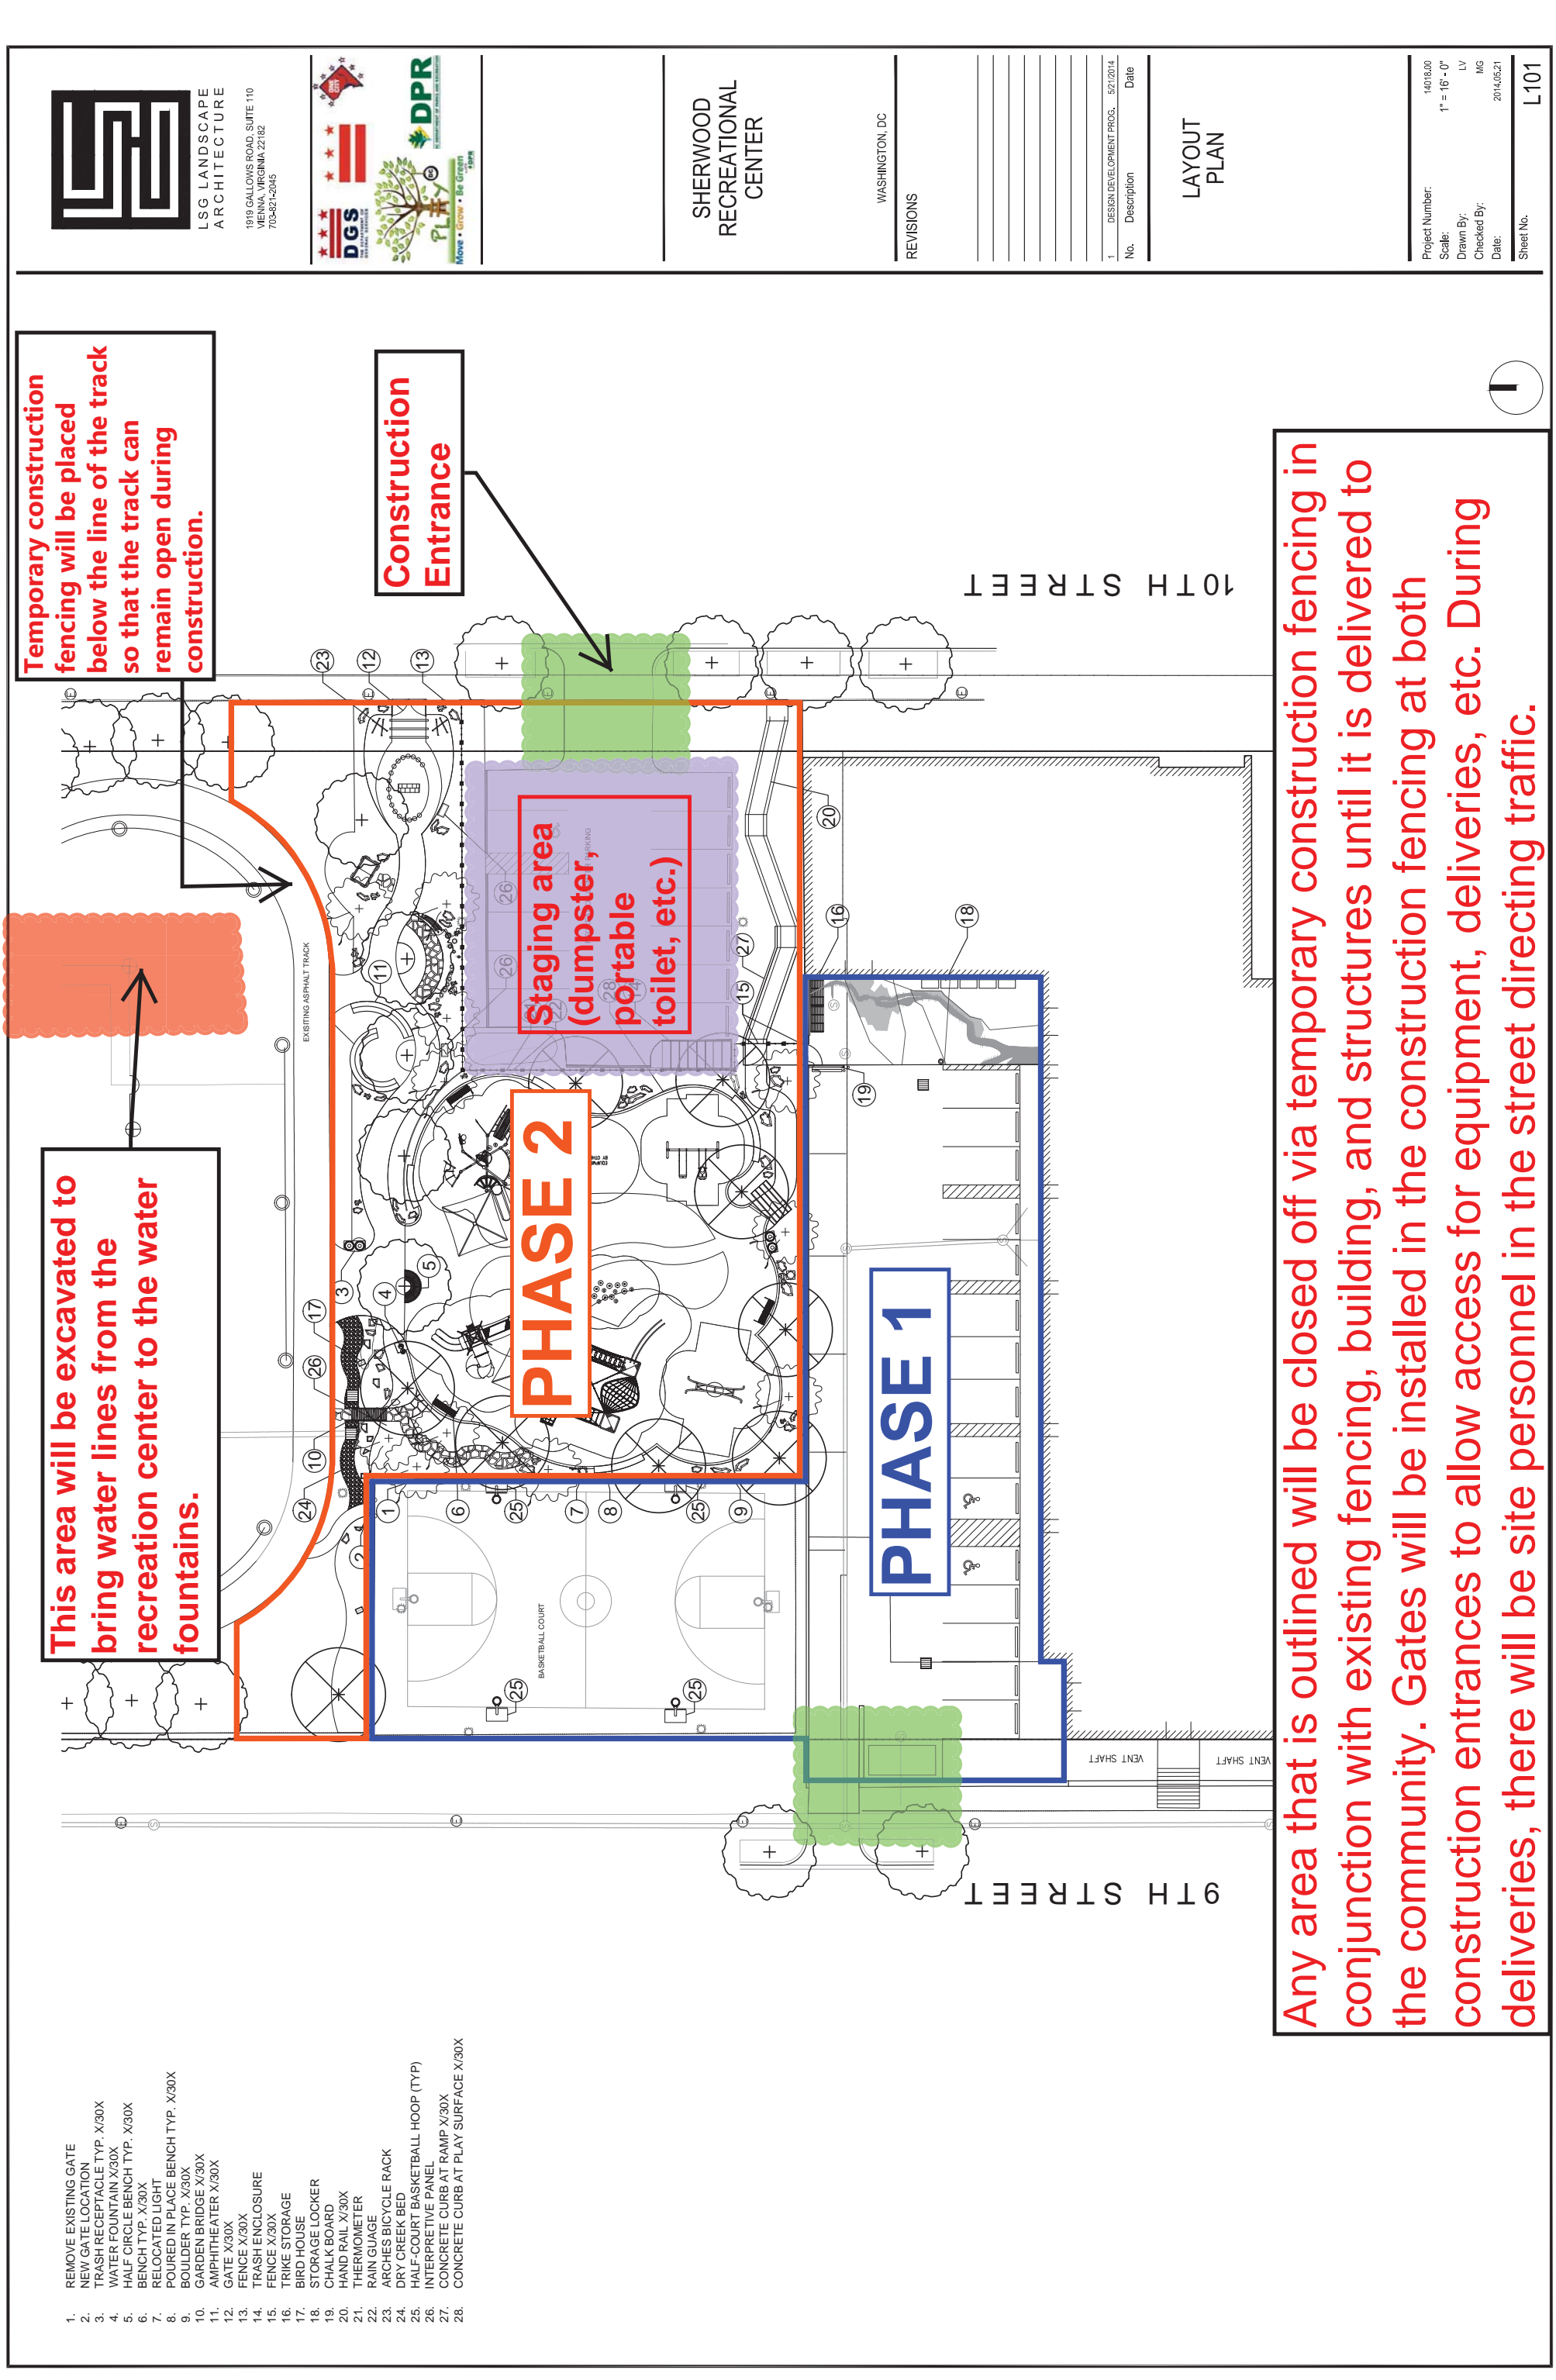

SHERWOOD RECREATIONAL CENTER

WASHINGTON, DC

REVISIONS

No.	Description	Date
1	DESIGN DEVELOPMENT PROG.	5/27/2014

LAYOUT PLAN

Project Number:	14018J00
Scale:	1" = 16' - 0"
Drawn By:	LV
Checked By:	MG
Date:	2014.05.21
Sheet No.:	L101

Any area that is outlined will be closed off via temporary construction fencing in conjunction with existing fencing, building, and structures until it is delivered to the community. Gates will be installed in the construction fencing at both construction entrances to allow access for equipment, deliveries, etc. During deliveries, there will be site personnel in the street directing traffic.