

DETAILS, EXAMPLES




BRASS MEDALLION




STONE STOOLS OPTIONS

MEDALLION DETAIL

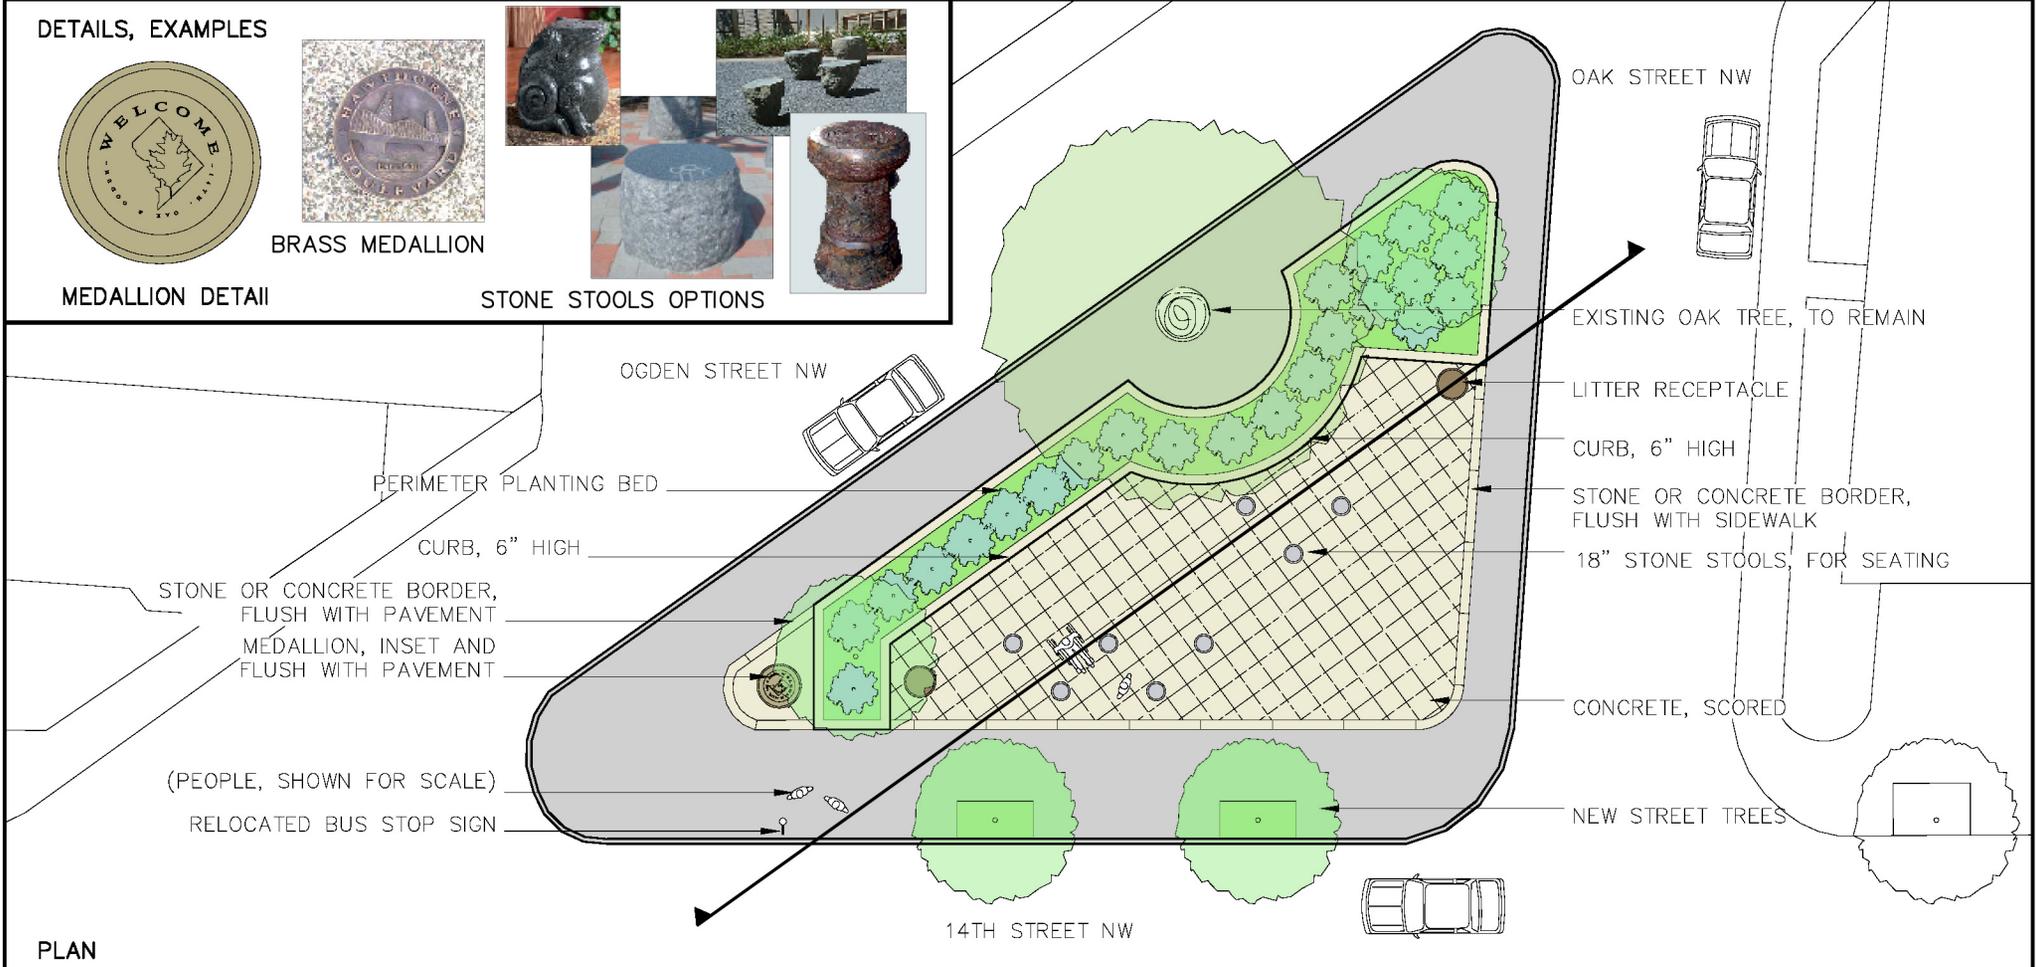

PLAN

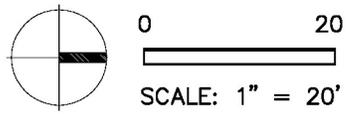

REVISED CONCEPT, ILLUSTRATIVE DRAWING  
 14TH, OAK & OGDEN PARK, NW, WASHINGTON, D.C.  
 DECEMBER 27, 2007  
 PREPARED BY DPR / SHERRY FREAR