

AREA OF FUTURE SCHOOL EXPANSION

SCHOOL (CAFETERIA)

STUDENT ACCESS ONLY
RELOCATED BASKETBALL COURT

PROPOSED STUDENT GARDEN

- ✓ SURFACE
- ✓ WASTE CONTAINERS

- ✓ WATER SOURCE: HOSE BIB LOCATION
W/CONCRETE PAD

- ✓ PERIMETER PLANTING BEDS (5' WIDE)



- ✓ STORAGE

- ✓ FENCING: CHAIN LINK, 5.0'

- ✓ FENCING: DOUBLE-GATED ENTRANCE

- ✓ SIGNAGE

- ✓ FENCING: SERVICE ENTRANCE, 16' WIDE

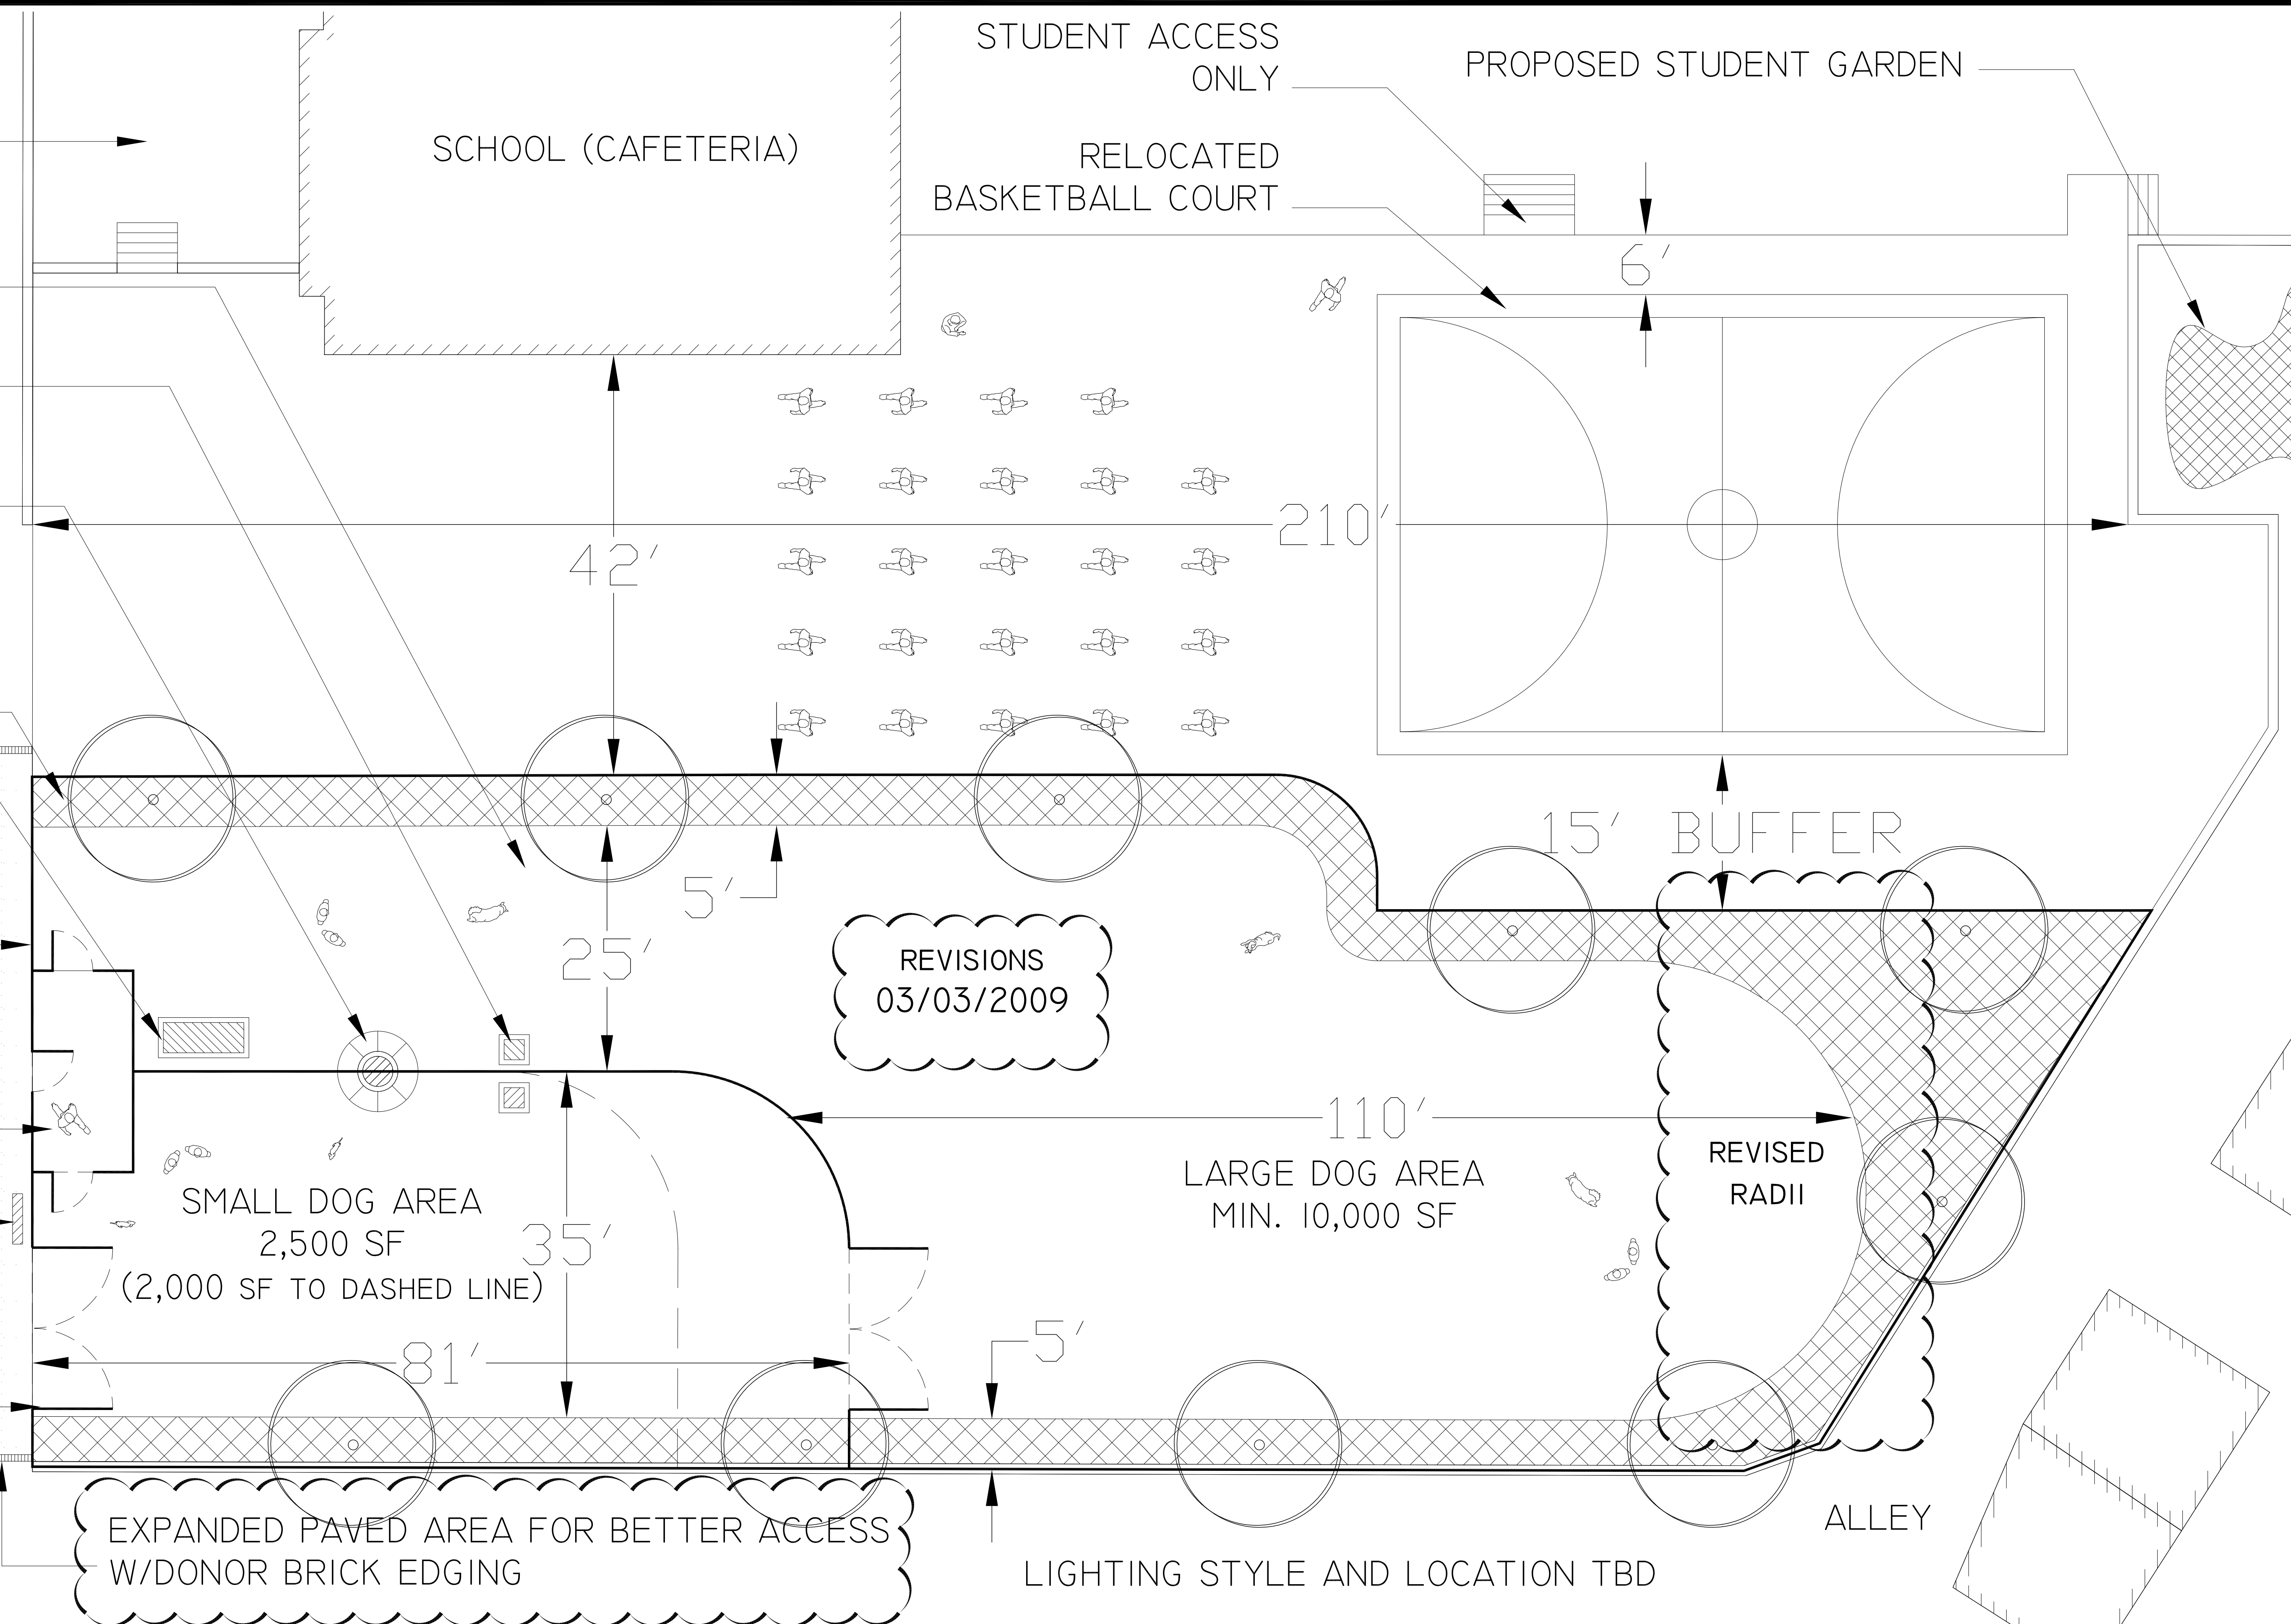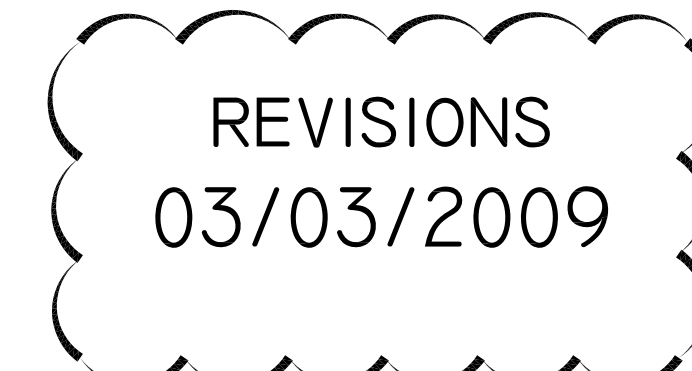

KINGSMAN FIELD DOG PARK
CONCEPTUAL DESIGN "I" (12,500 SF)
14TH STREET AND TENNESSEE AVENUE, NE, WASHINGTON, D.C.

NOT FOR CONSTRUCTION

DC PARKS & RECREATION
PREPARED BY SHERRY FREAR, ASLA